



MAIN DECK PLAN

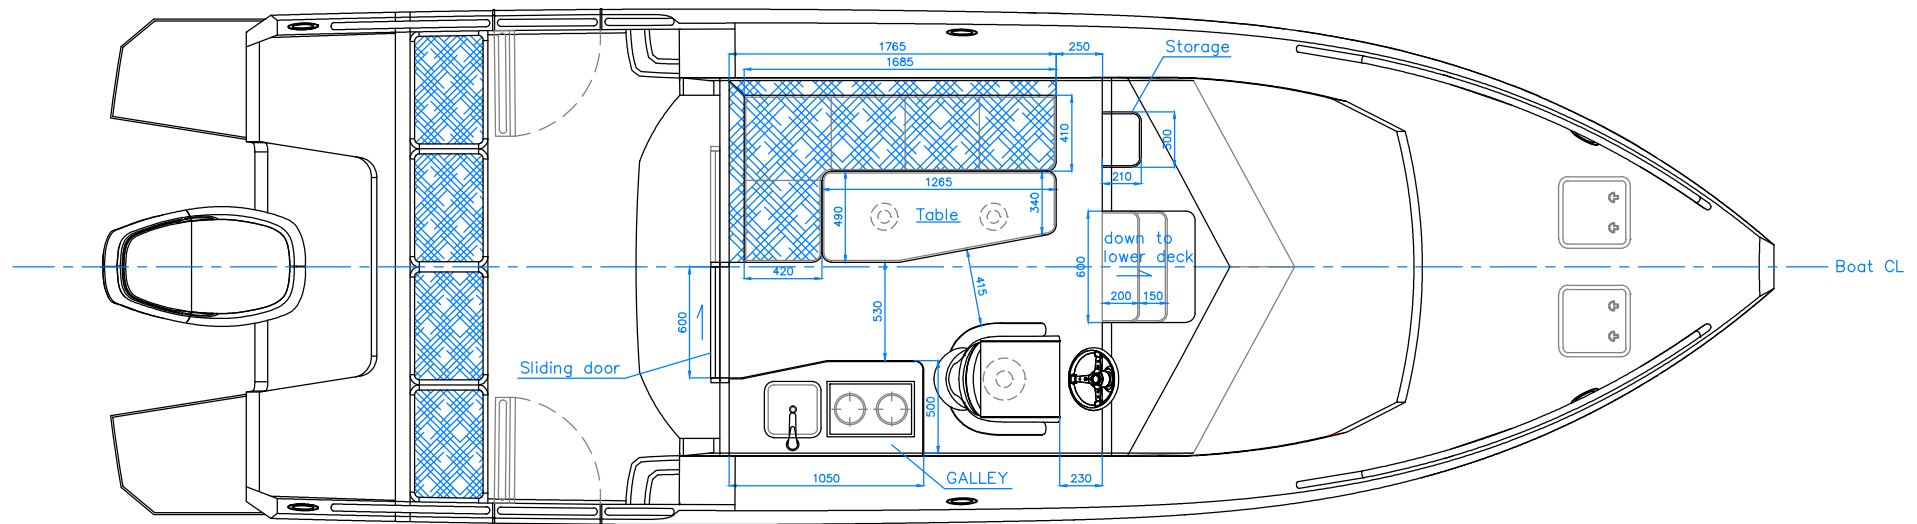

LOWER DECK PLAN

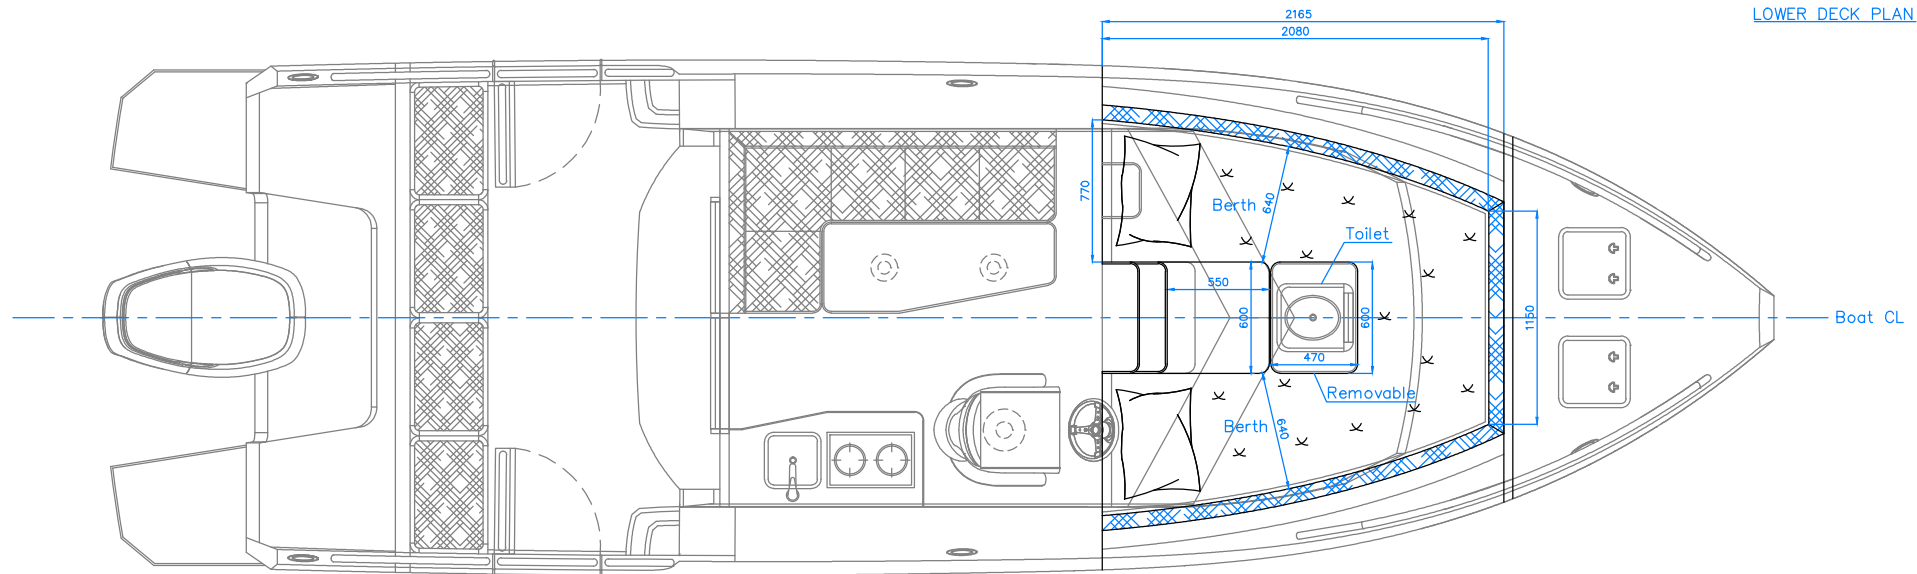

Design:	XPM820
Title:	GENERAL ARRANGMENT
Drawing No:	XPM820.L0.03
Client:	



ALBATROSS MARINE DESIGN CO., LTD.
Rattakitch Building, 28/13 MP, Sukhumvit Rd.,
Nongprue, Banglamung, Chonburi 20150 THAILAND
Info@amdesign.co.th www.amdesign.co.th
Phone: +66 38416881 Fax: +6638 416882

Date:	27/01/2012	Scale	1:20
Sheet 01	Sheets 1	Edition	V1
Designed:	WW		
Checked:			
Approved:			
Filename:	XPM820_L0.dwg		